



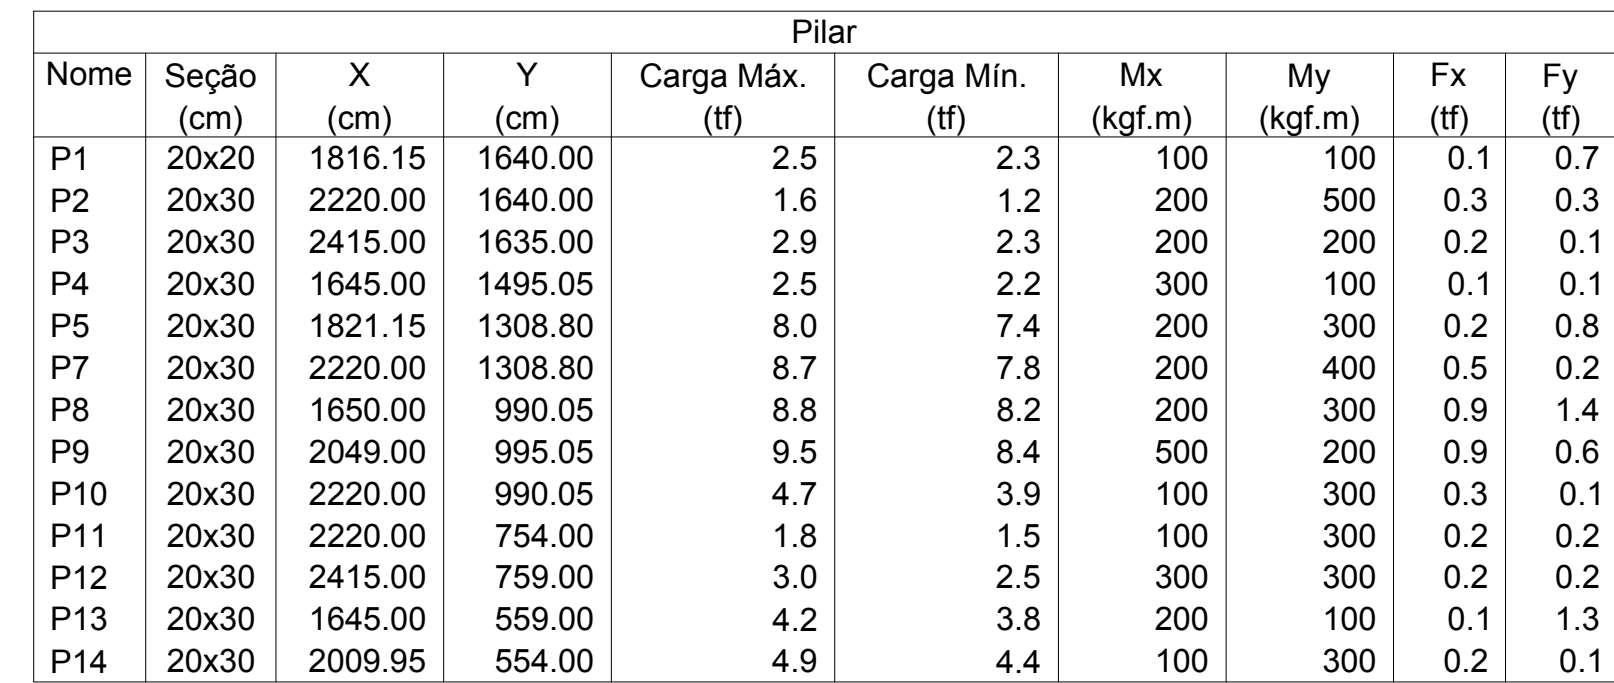

Localção no eixo X	
Coordenadas (cm)	Nome
1645.00	P4, P13
1650.00	P8
1816.15	P1
1821.15	P5
2009.95	P14
2049.00	P9
2220.00	P2, P7, P10, P11
2415.00	P3, P12

Locação no eixo Y	
Coordenadas (cm)	Nome
1640.00	P1, P2
1635.00	P3
1495.05	P4
1308.80	P5, P7
995.05	P9
990.05	P8, P10
759.00	P12
754.00	P11
559.00	P13
554.00	P14

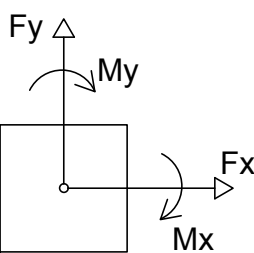

Planta de locação